

BRAND Real Estate Services

UNION GROVE CROSSROADS

SEC GA-155 N. & E. LAKE PARKWAY | MCDONOUGH, GA 30253

Project Overview

SEC GA-155 N. & E. Lake Pkwy.

14,163 SF | 5.54 AC **14,179 SF | 3.87 AC**
Shops A Shops B


Join 123,000 SF Kroger Marketplace – OPEN NOW

28,000 SF of new shop space delivering Q1 2026

Other retailers include Chick-fil-A, Wendy's, Burger King

Located at the SEC of East Lake Pkwy. and Hwy 155

Adjacent to Union Grove High School (1,600 students), Union Grove Middle School (1,100 students), and East Lake Elementary School (675 students)

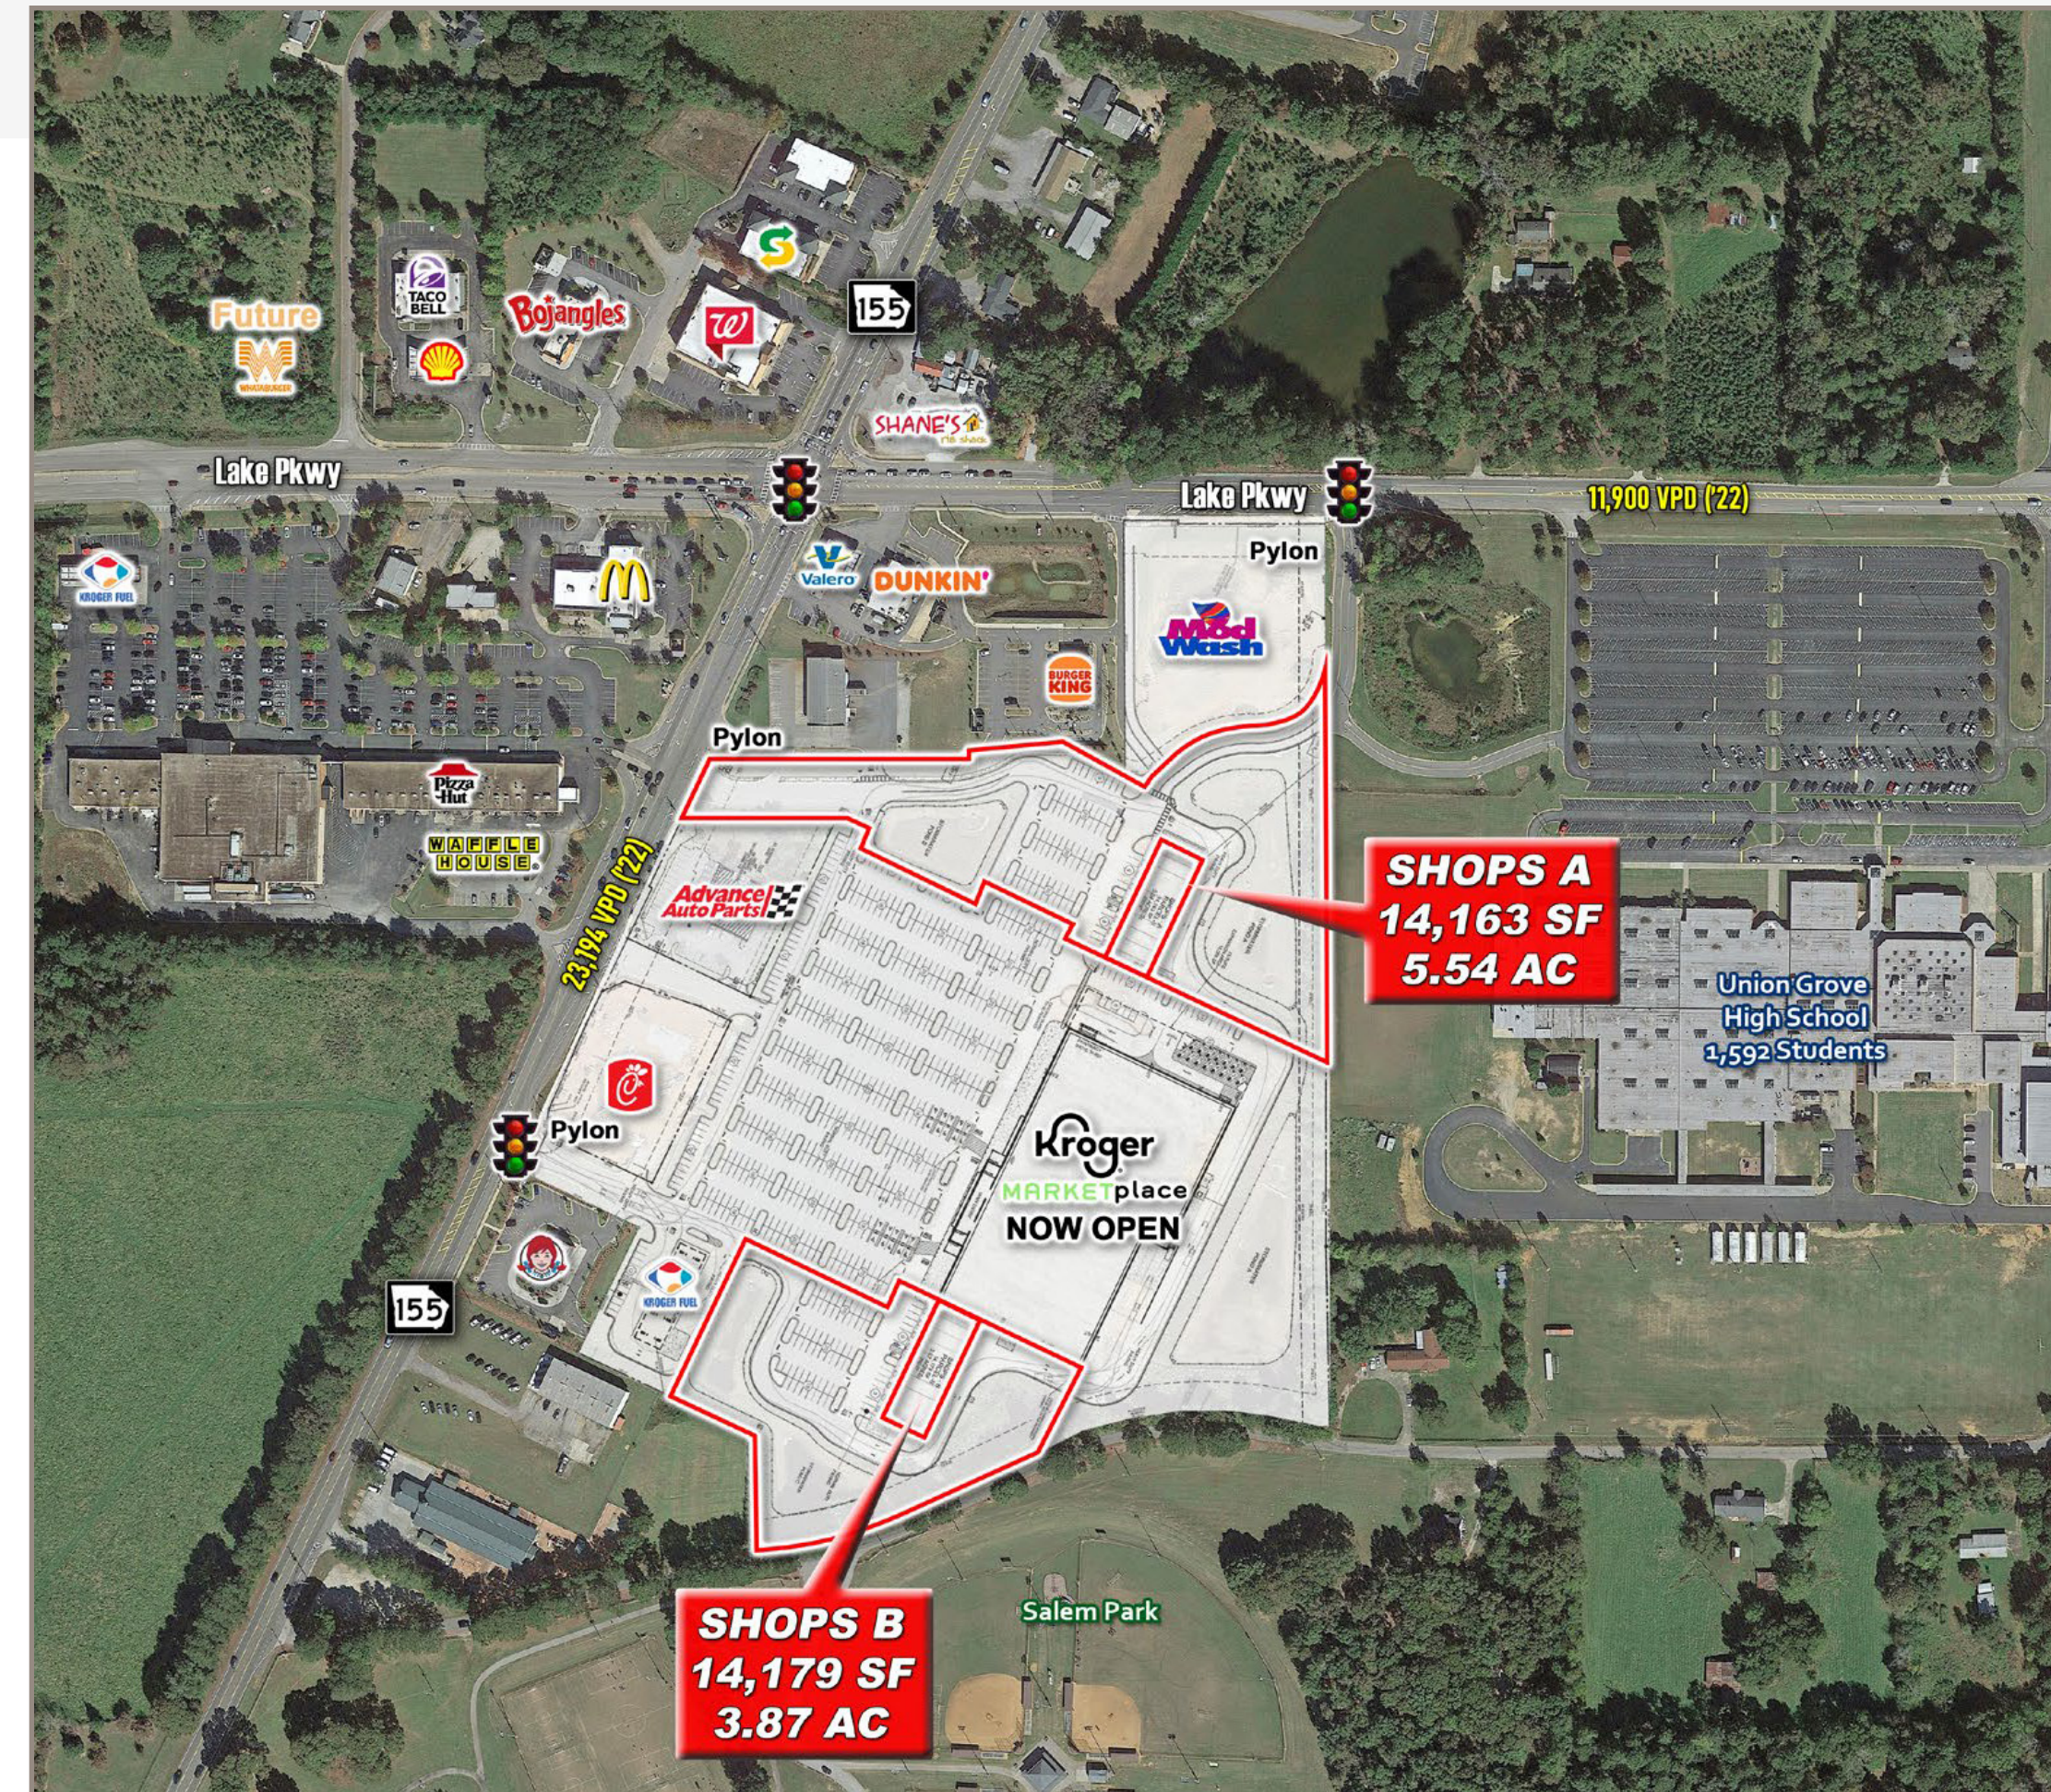

Demographics


SEC GA-155 N. & E. Lake Pkwy.


Traffic Counts

Lake Pkwy.	11,900 VPD
GA-155	23,194 VPD

Demographics

	1 MILE	3 MILES	5 MILES
Population	1,453	21,177	76,748
Daytime Employment	2,237	15,057	61,962
HH Income	\$127,541	\$115,818	\$105,181

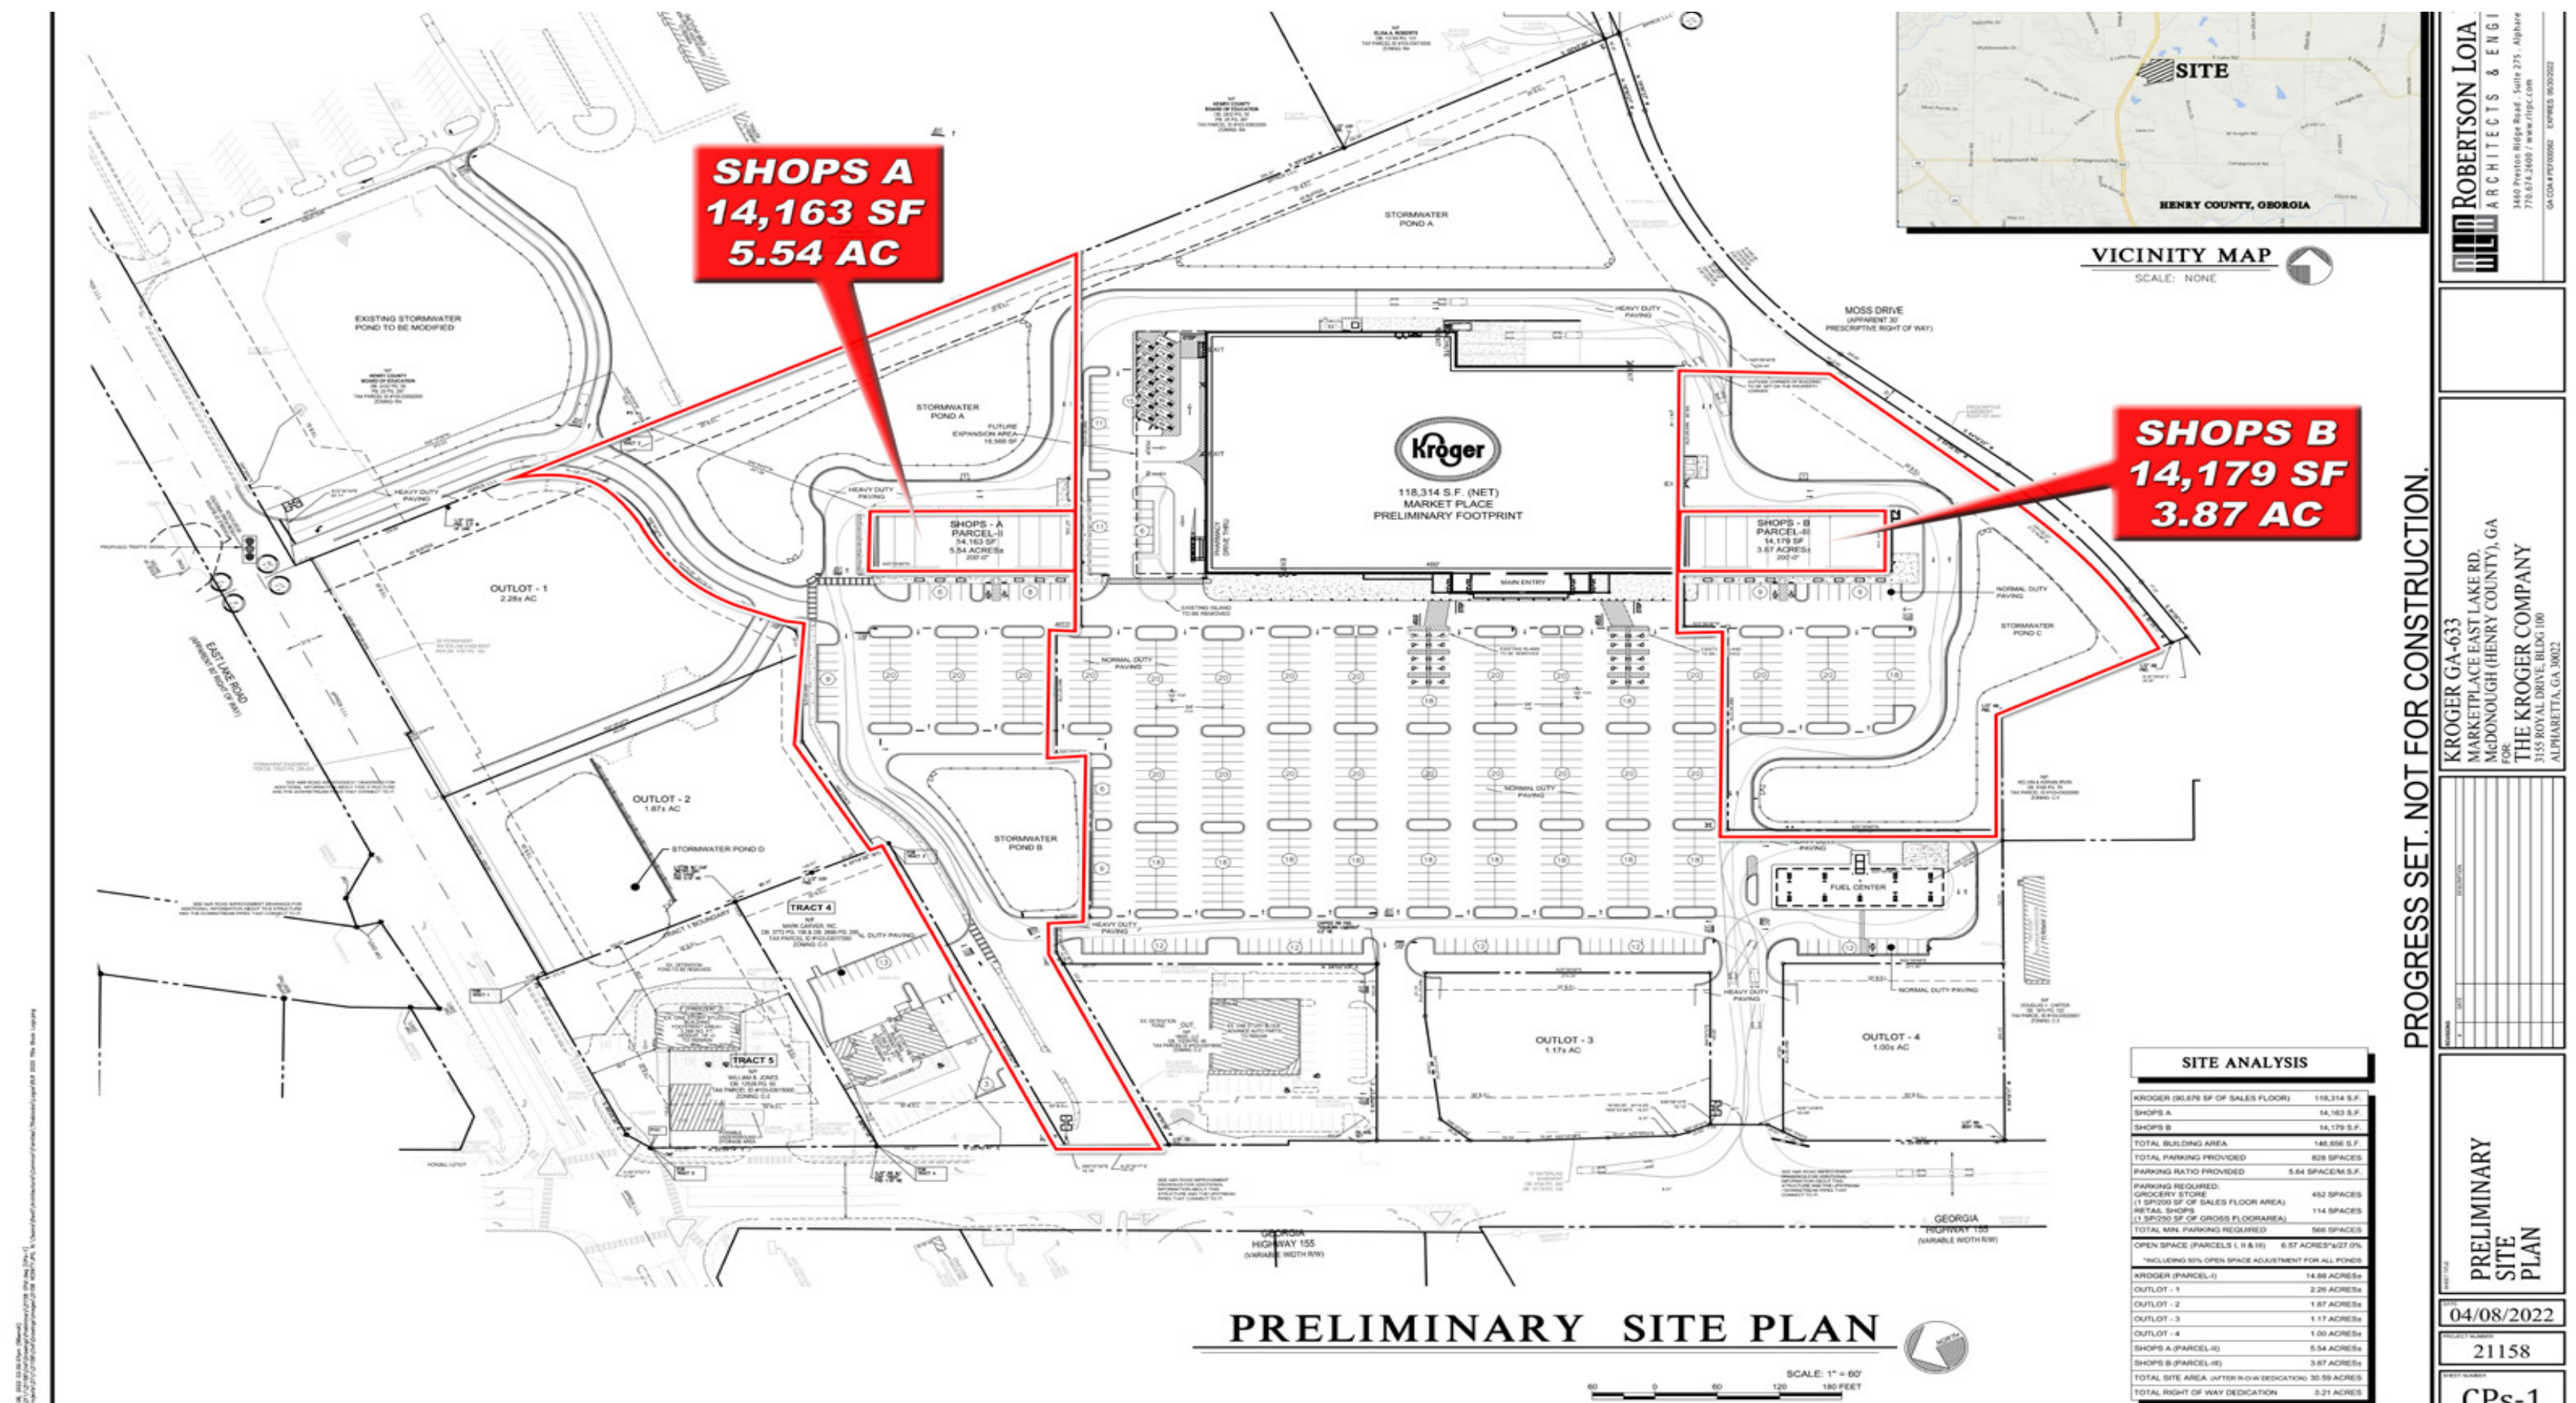

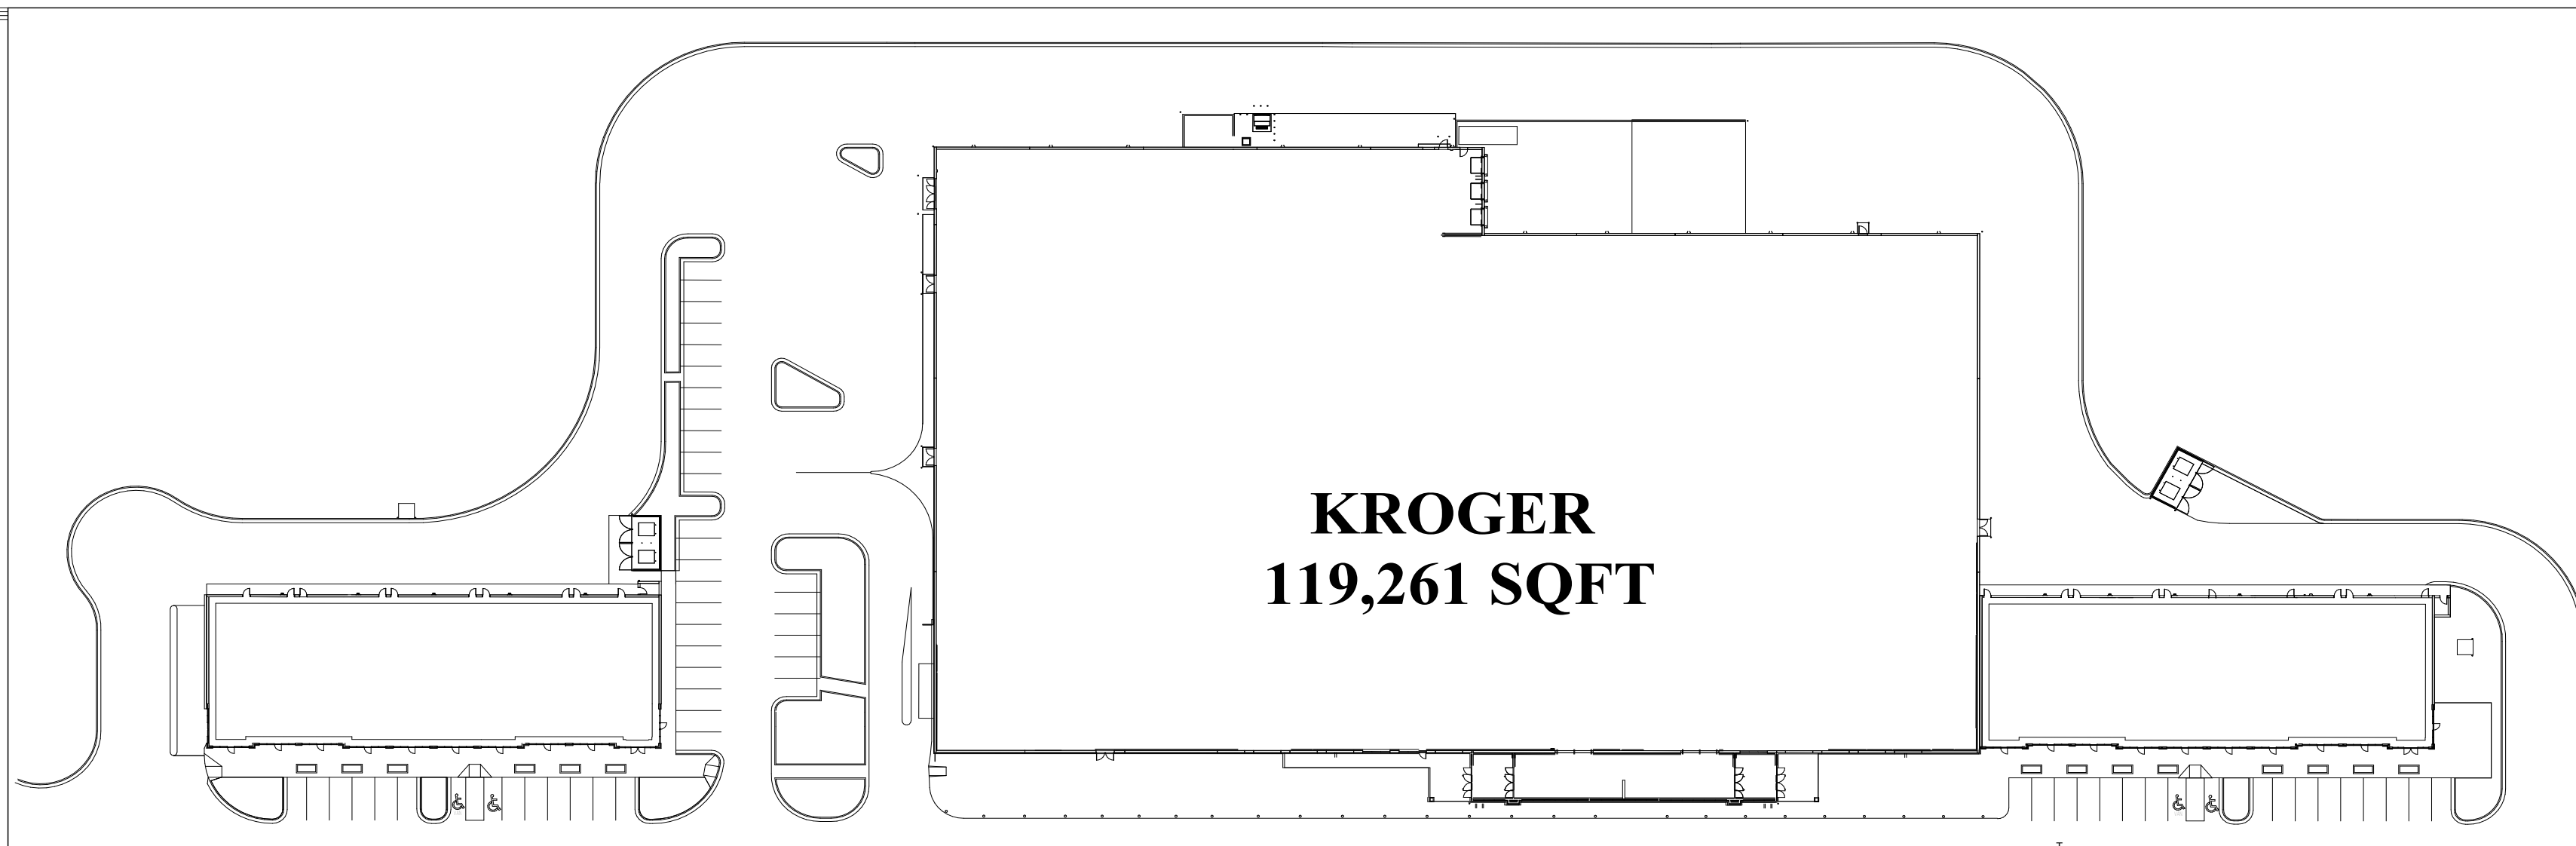

**BUILDING A
14,110 SQFT**

**KROGER
119,261 SQFT**

**BUILDING B
14,110 SQFT**



KROGER FRONT ELEVATION

C:\Users\loia\Documents\23255 R24 ARCH - Retail\WP31.rvt 12/13/2023 3:42:30 PM

ROBERTSON LOIA ROOF
ARCHITECTS & ENGINEERS
3440 Peachtree Ridge Road, Suite 215 - Alpharetta, GA 30005
770.674.2400 / www.rlrpc.com

08/23/16

**KROGER MARKETPLACE
SHOPS A**


FOR:
Lincoln Property Company
8111 Douglas Avenue,
Suite 600 Dallas, TX 75225


**MARKETING OVERALL
PLAN**


DATE: 12/13/2023

PROJECT NUMBER: 23255

SHEET NUMBER: 3A1.1

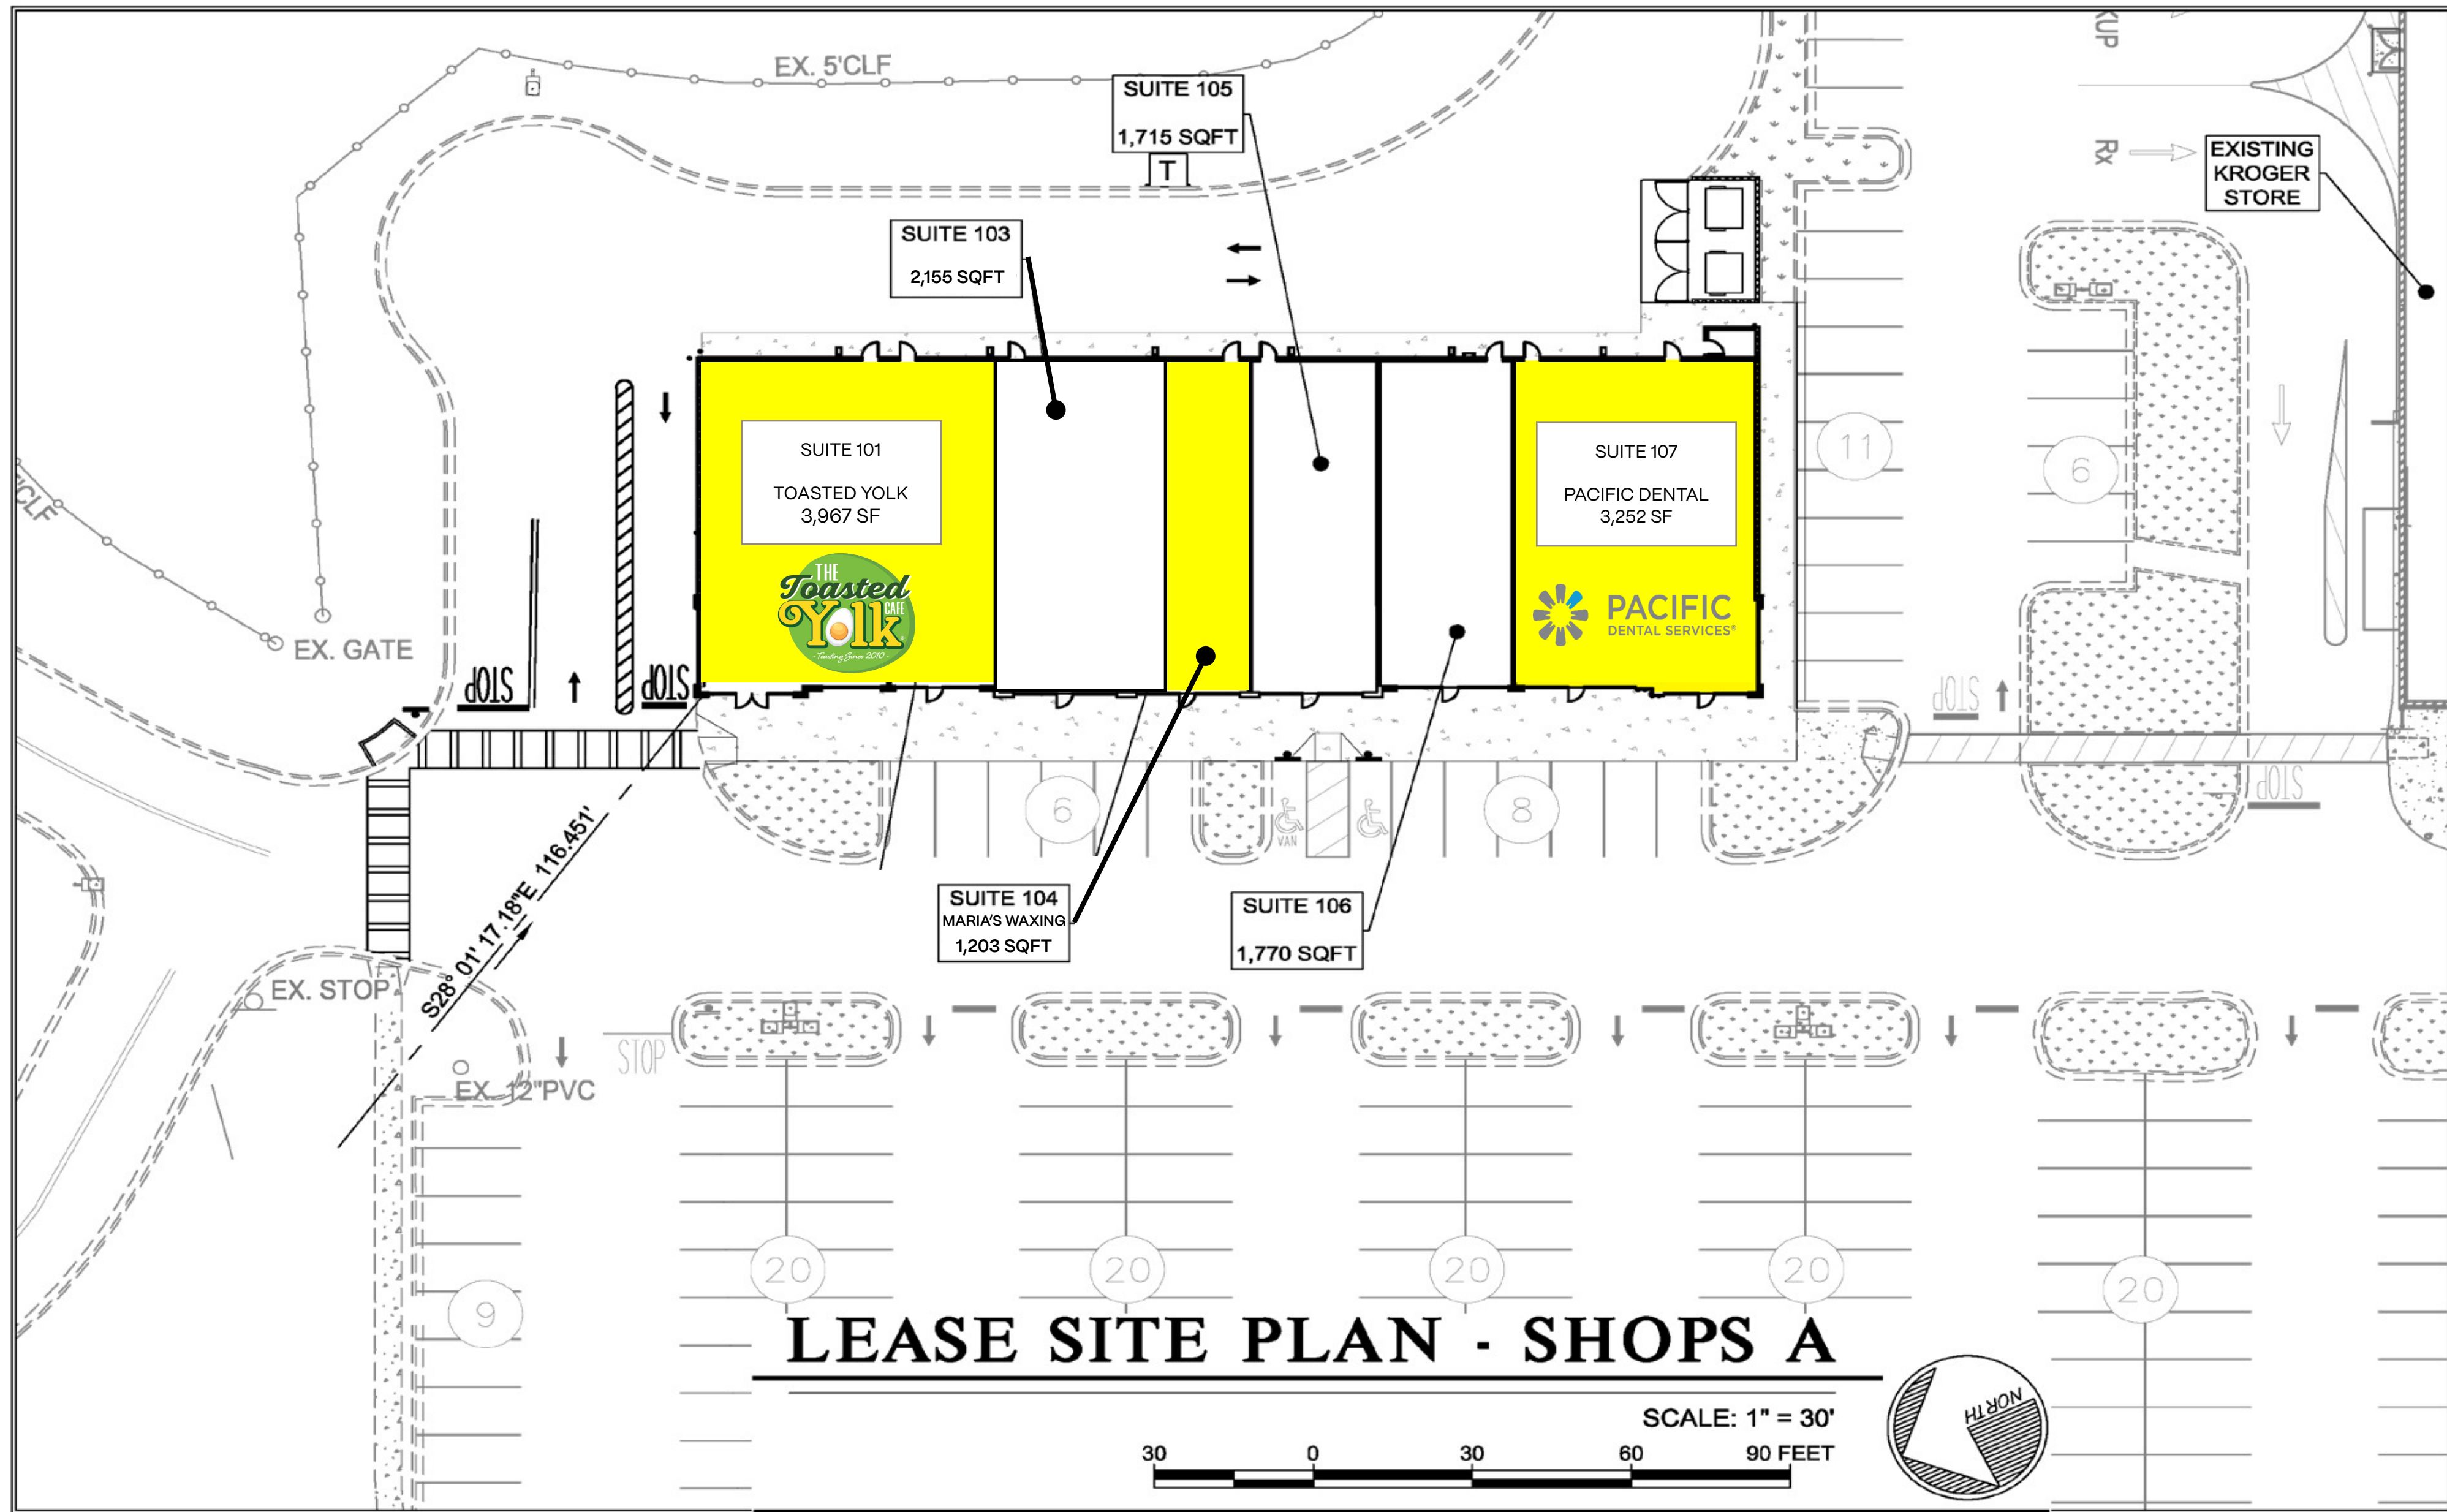

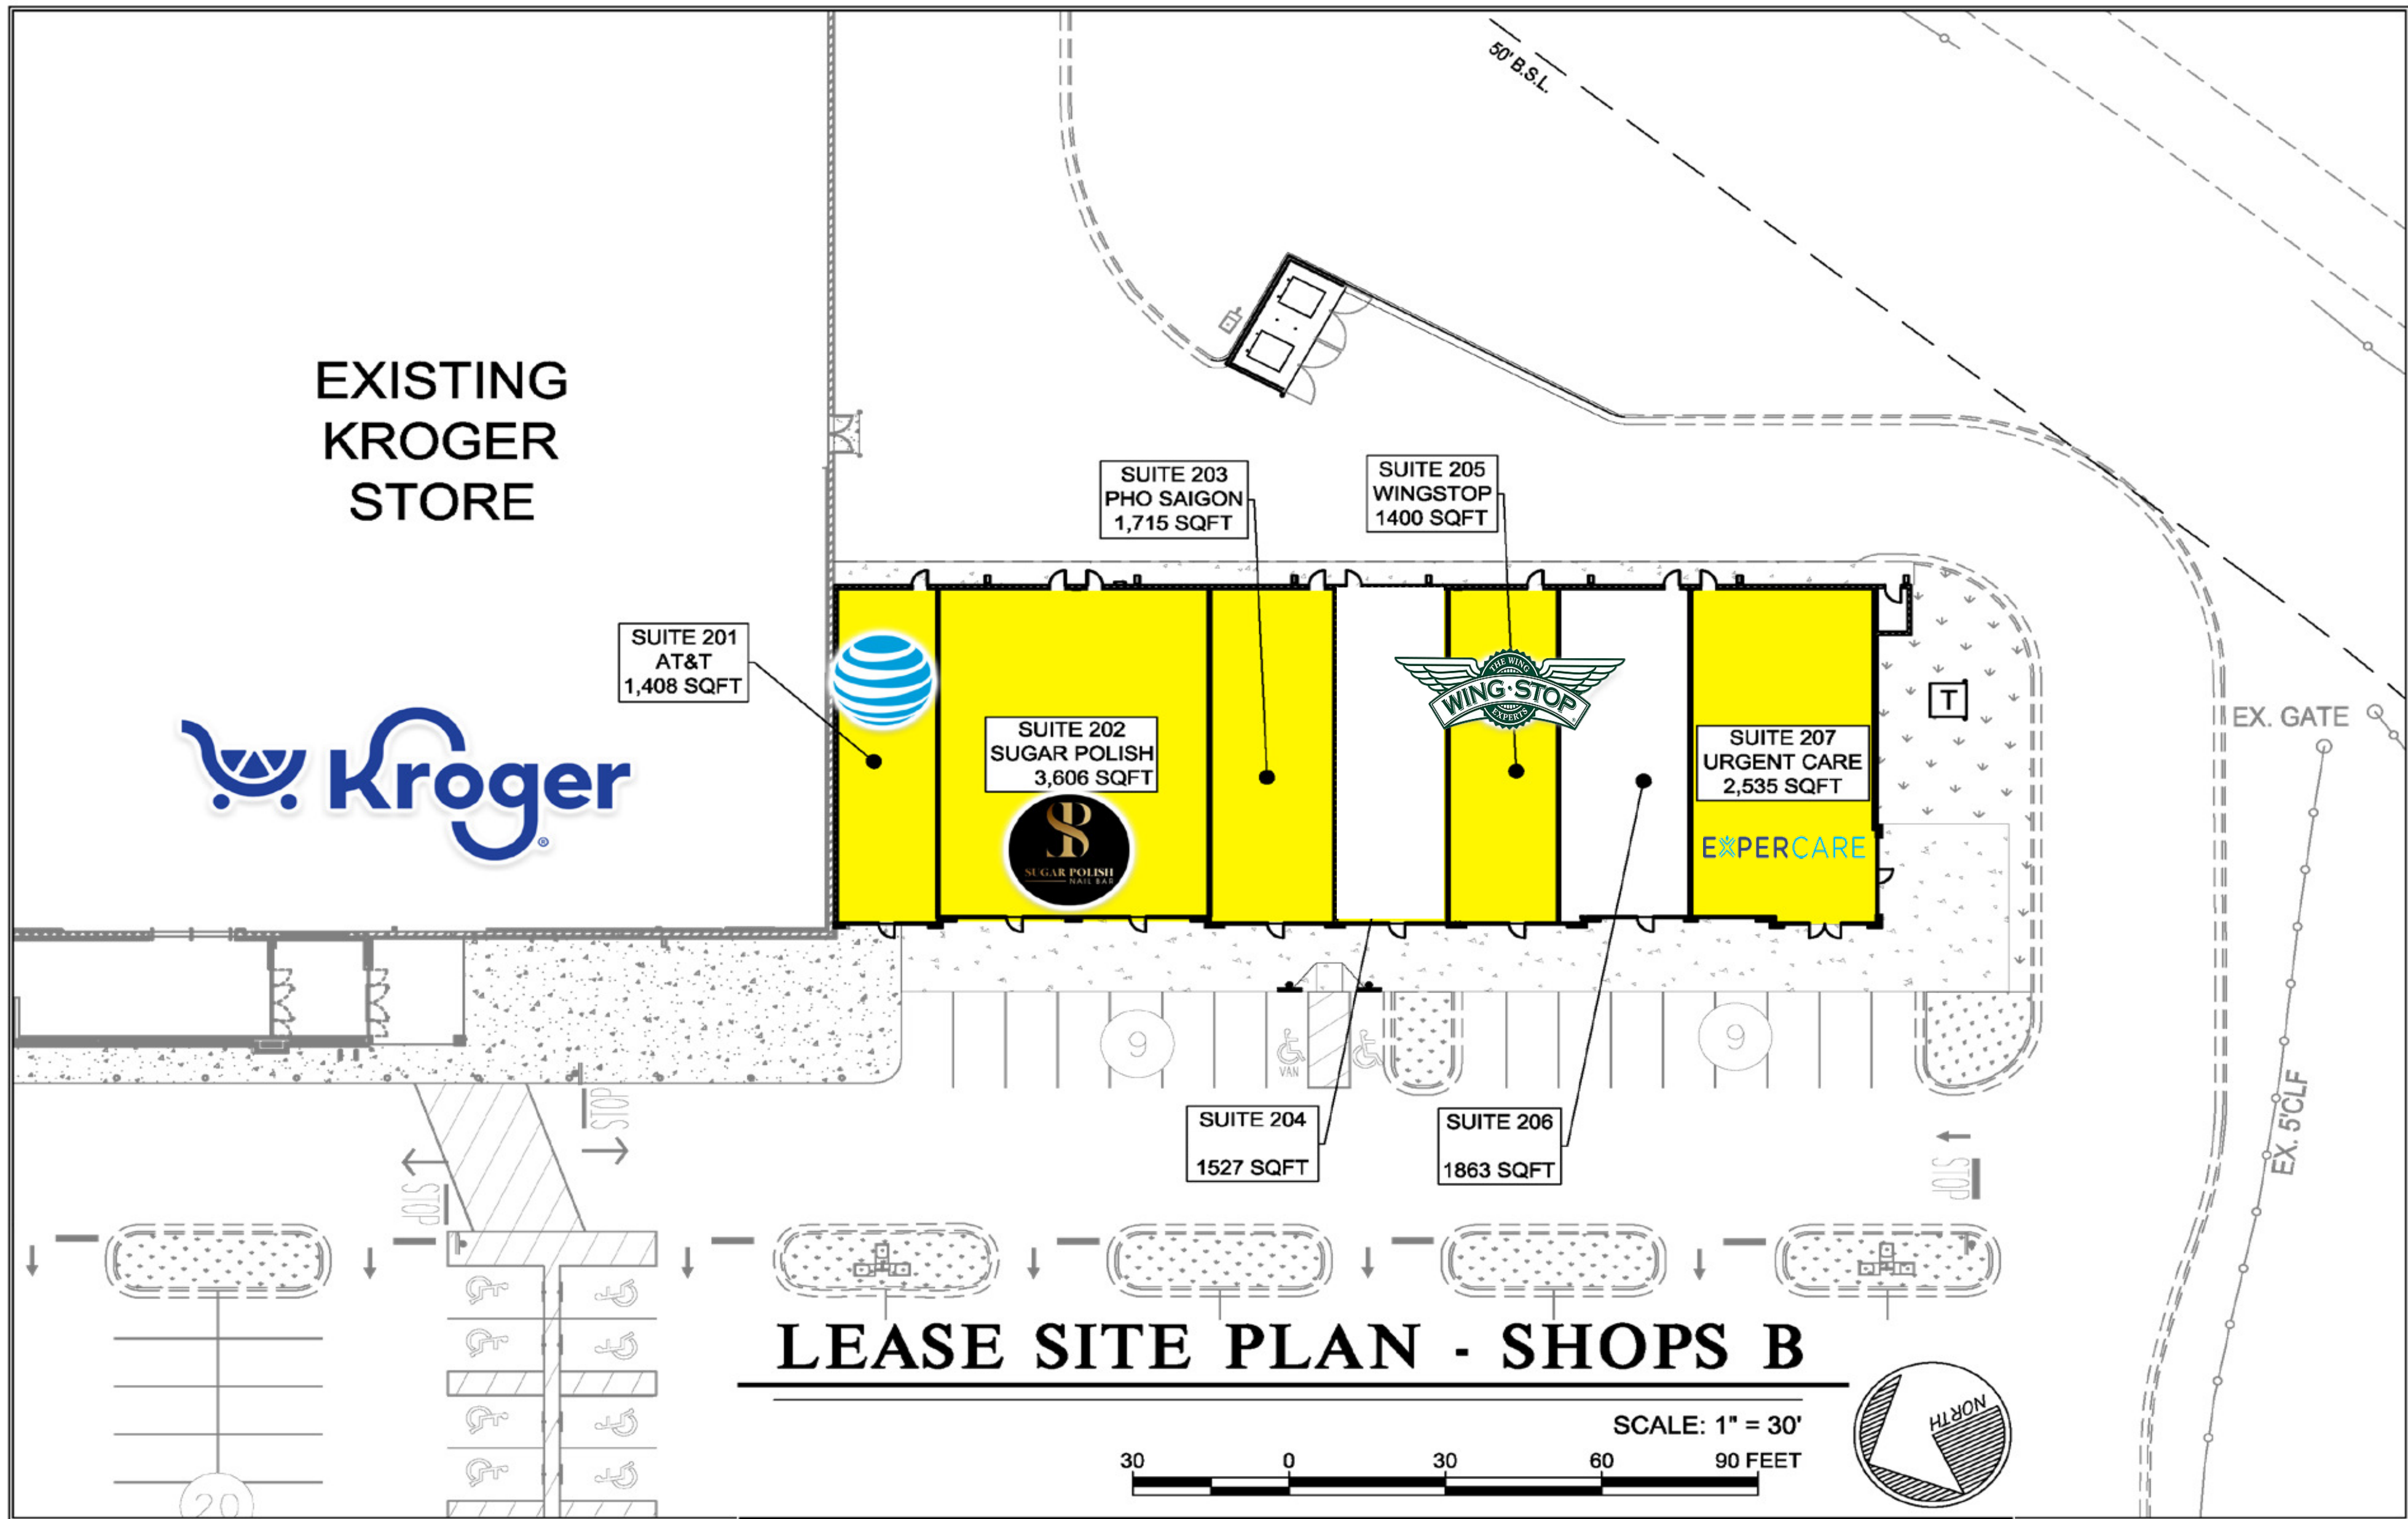

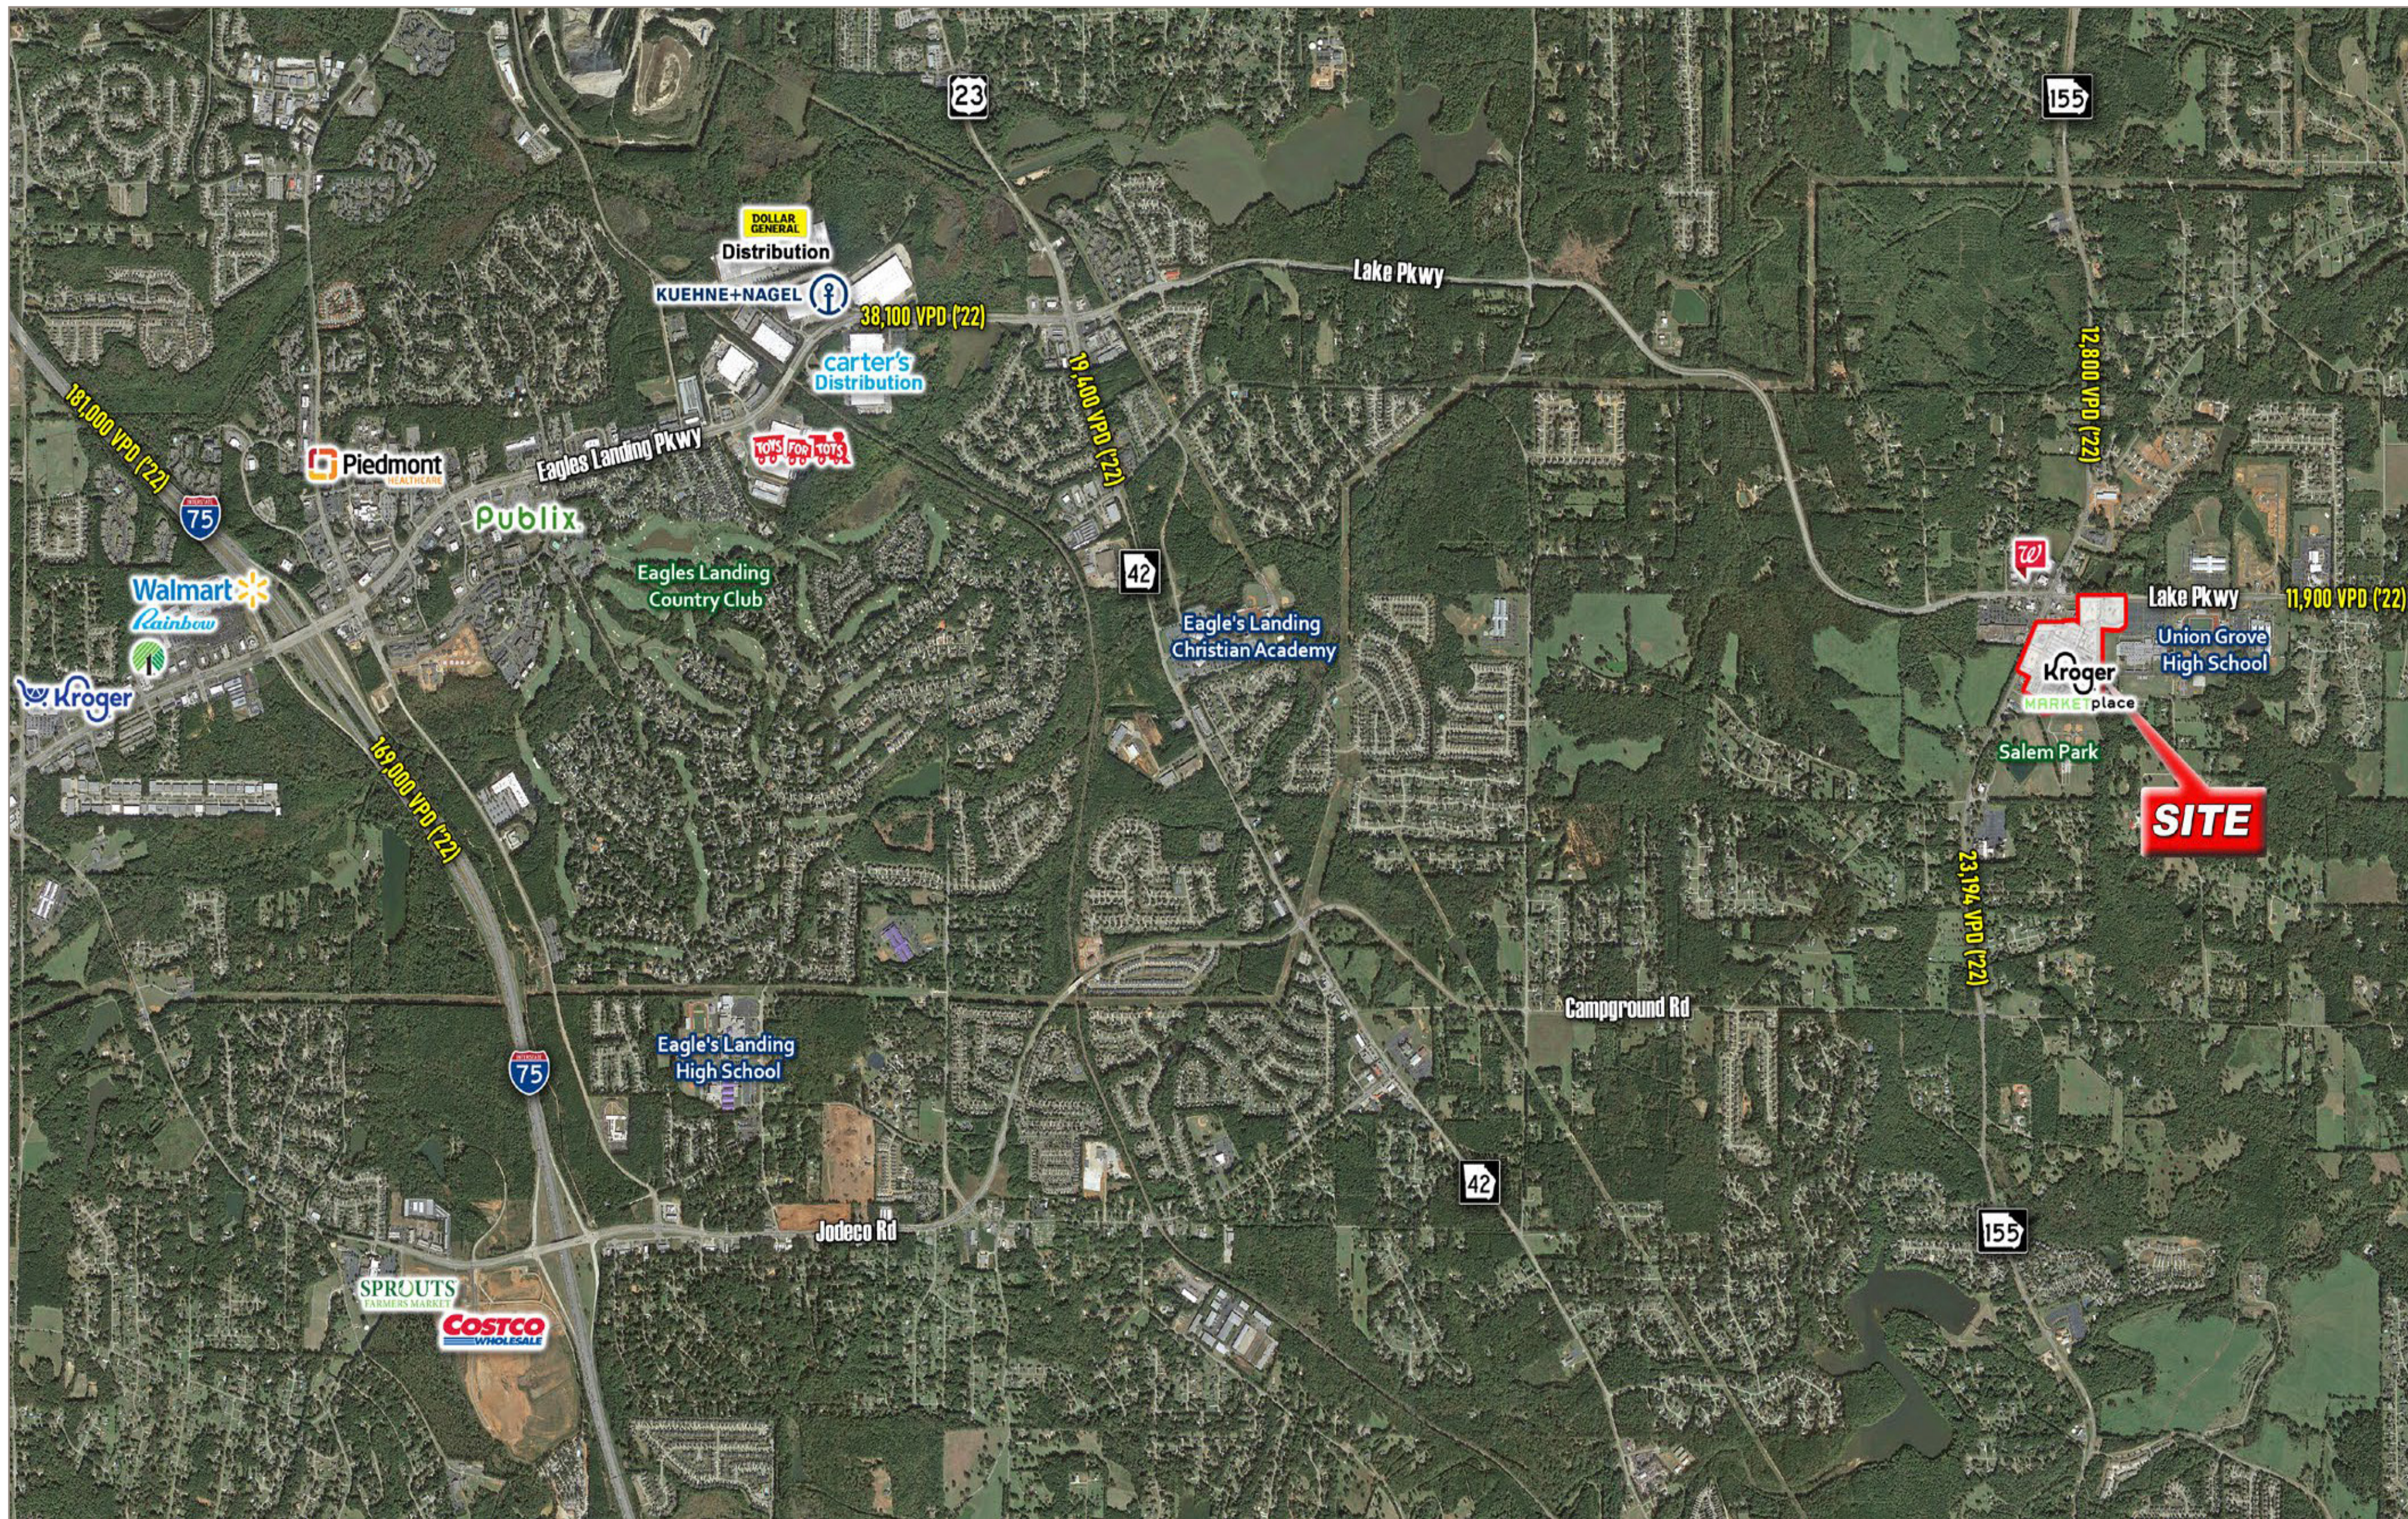

BRAND Real Estate Services

Contact

BRAND Properties
Real Estate Services

Walt Davis

Retail Partner

wdavis@BrandProperties.com

770.497.6465 – Direct

214.536.1704 – Mobile

Lincoln

PROPERTY COMPANY

Shawn Fullam

Senior Vice President

sfullam@lpc.com

214.740.3373 – Direct

www.lpc.com